



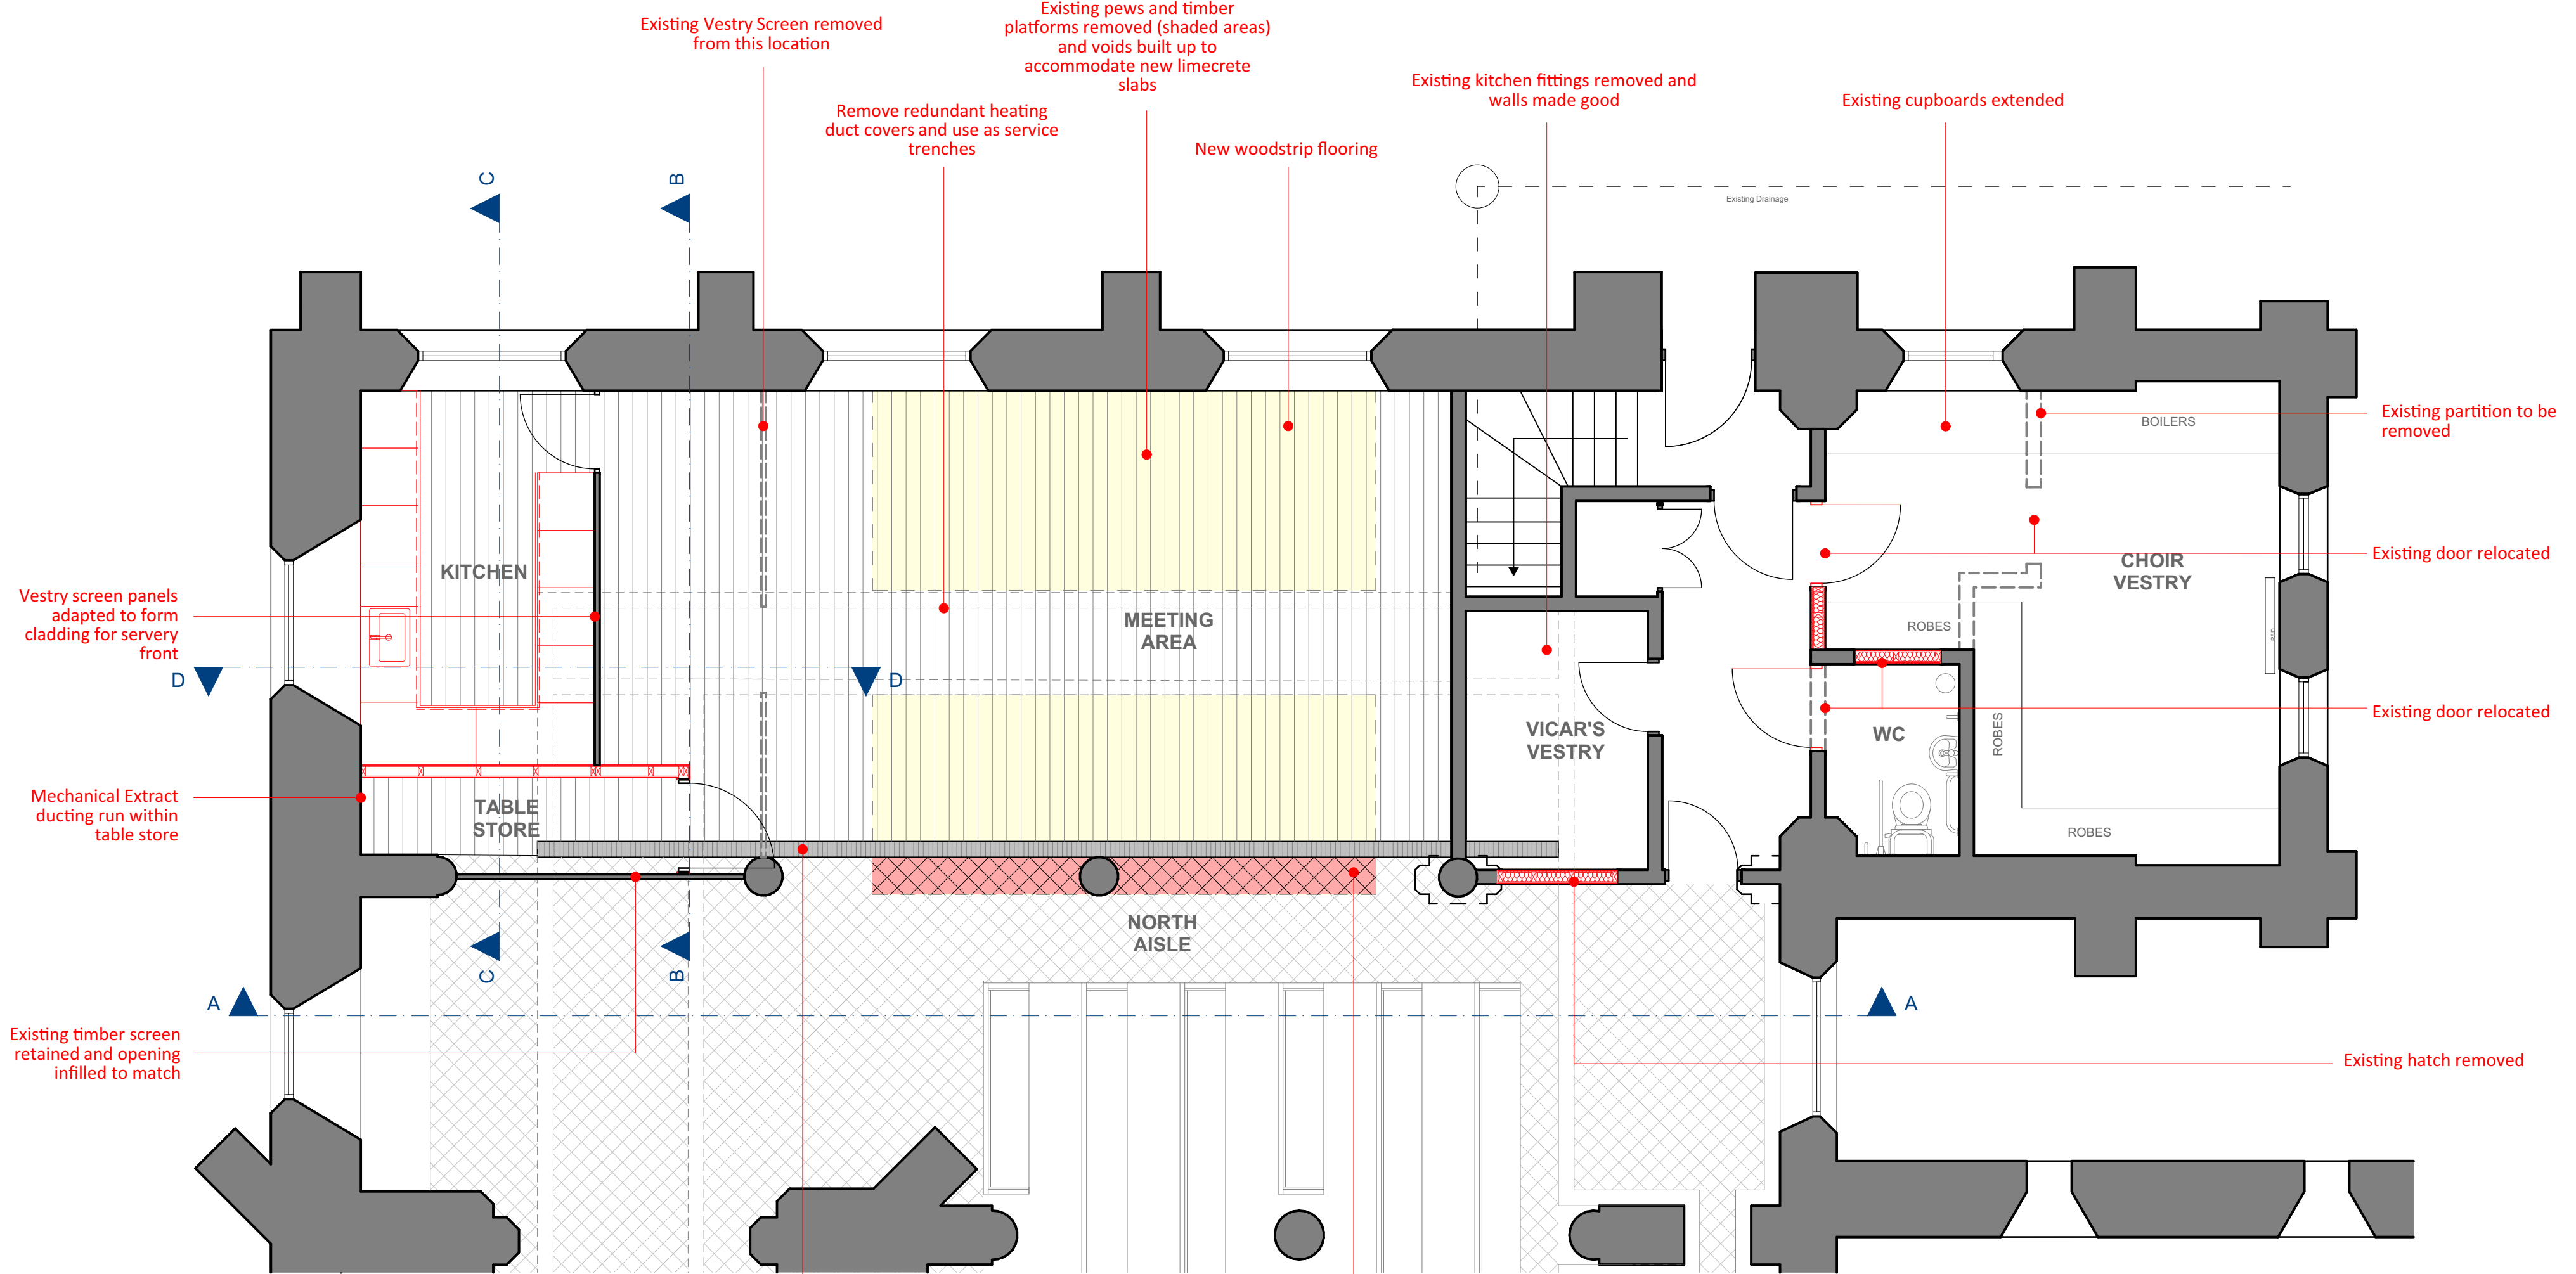


Floor Plan as Proposed

1:50

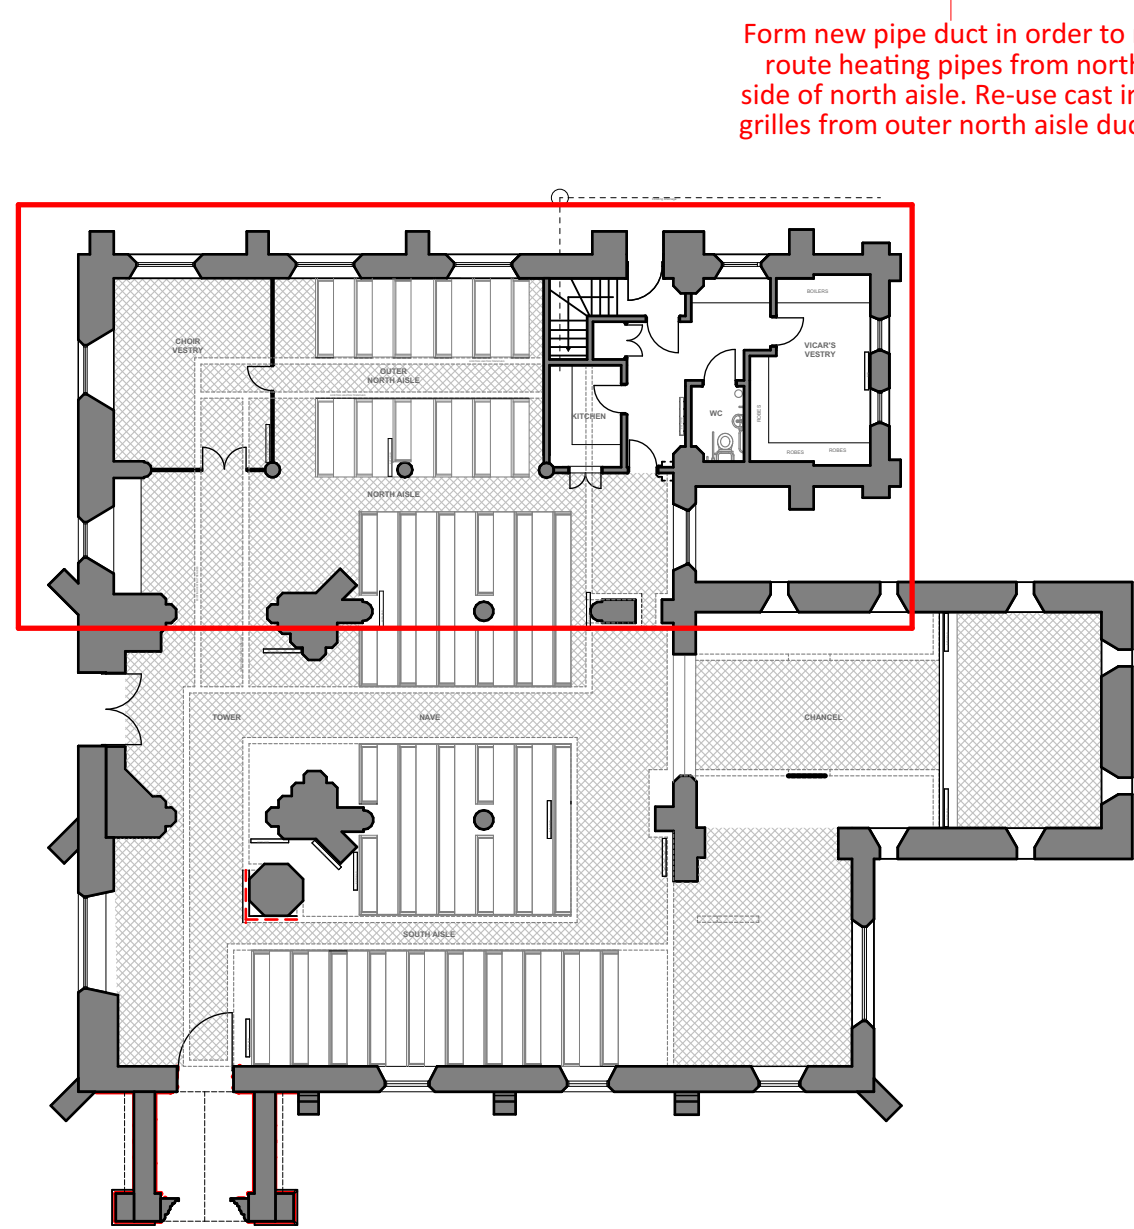

Key Plan

1:200

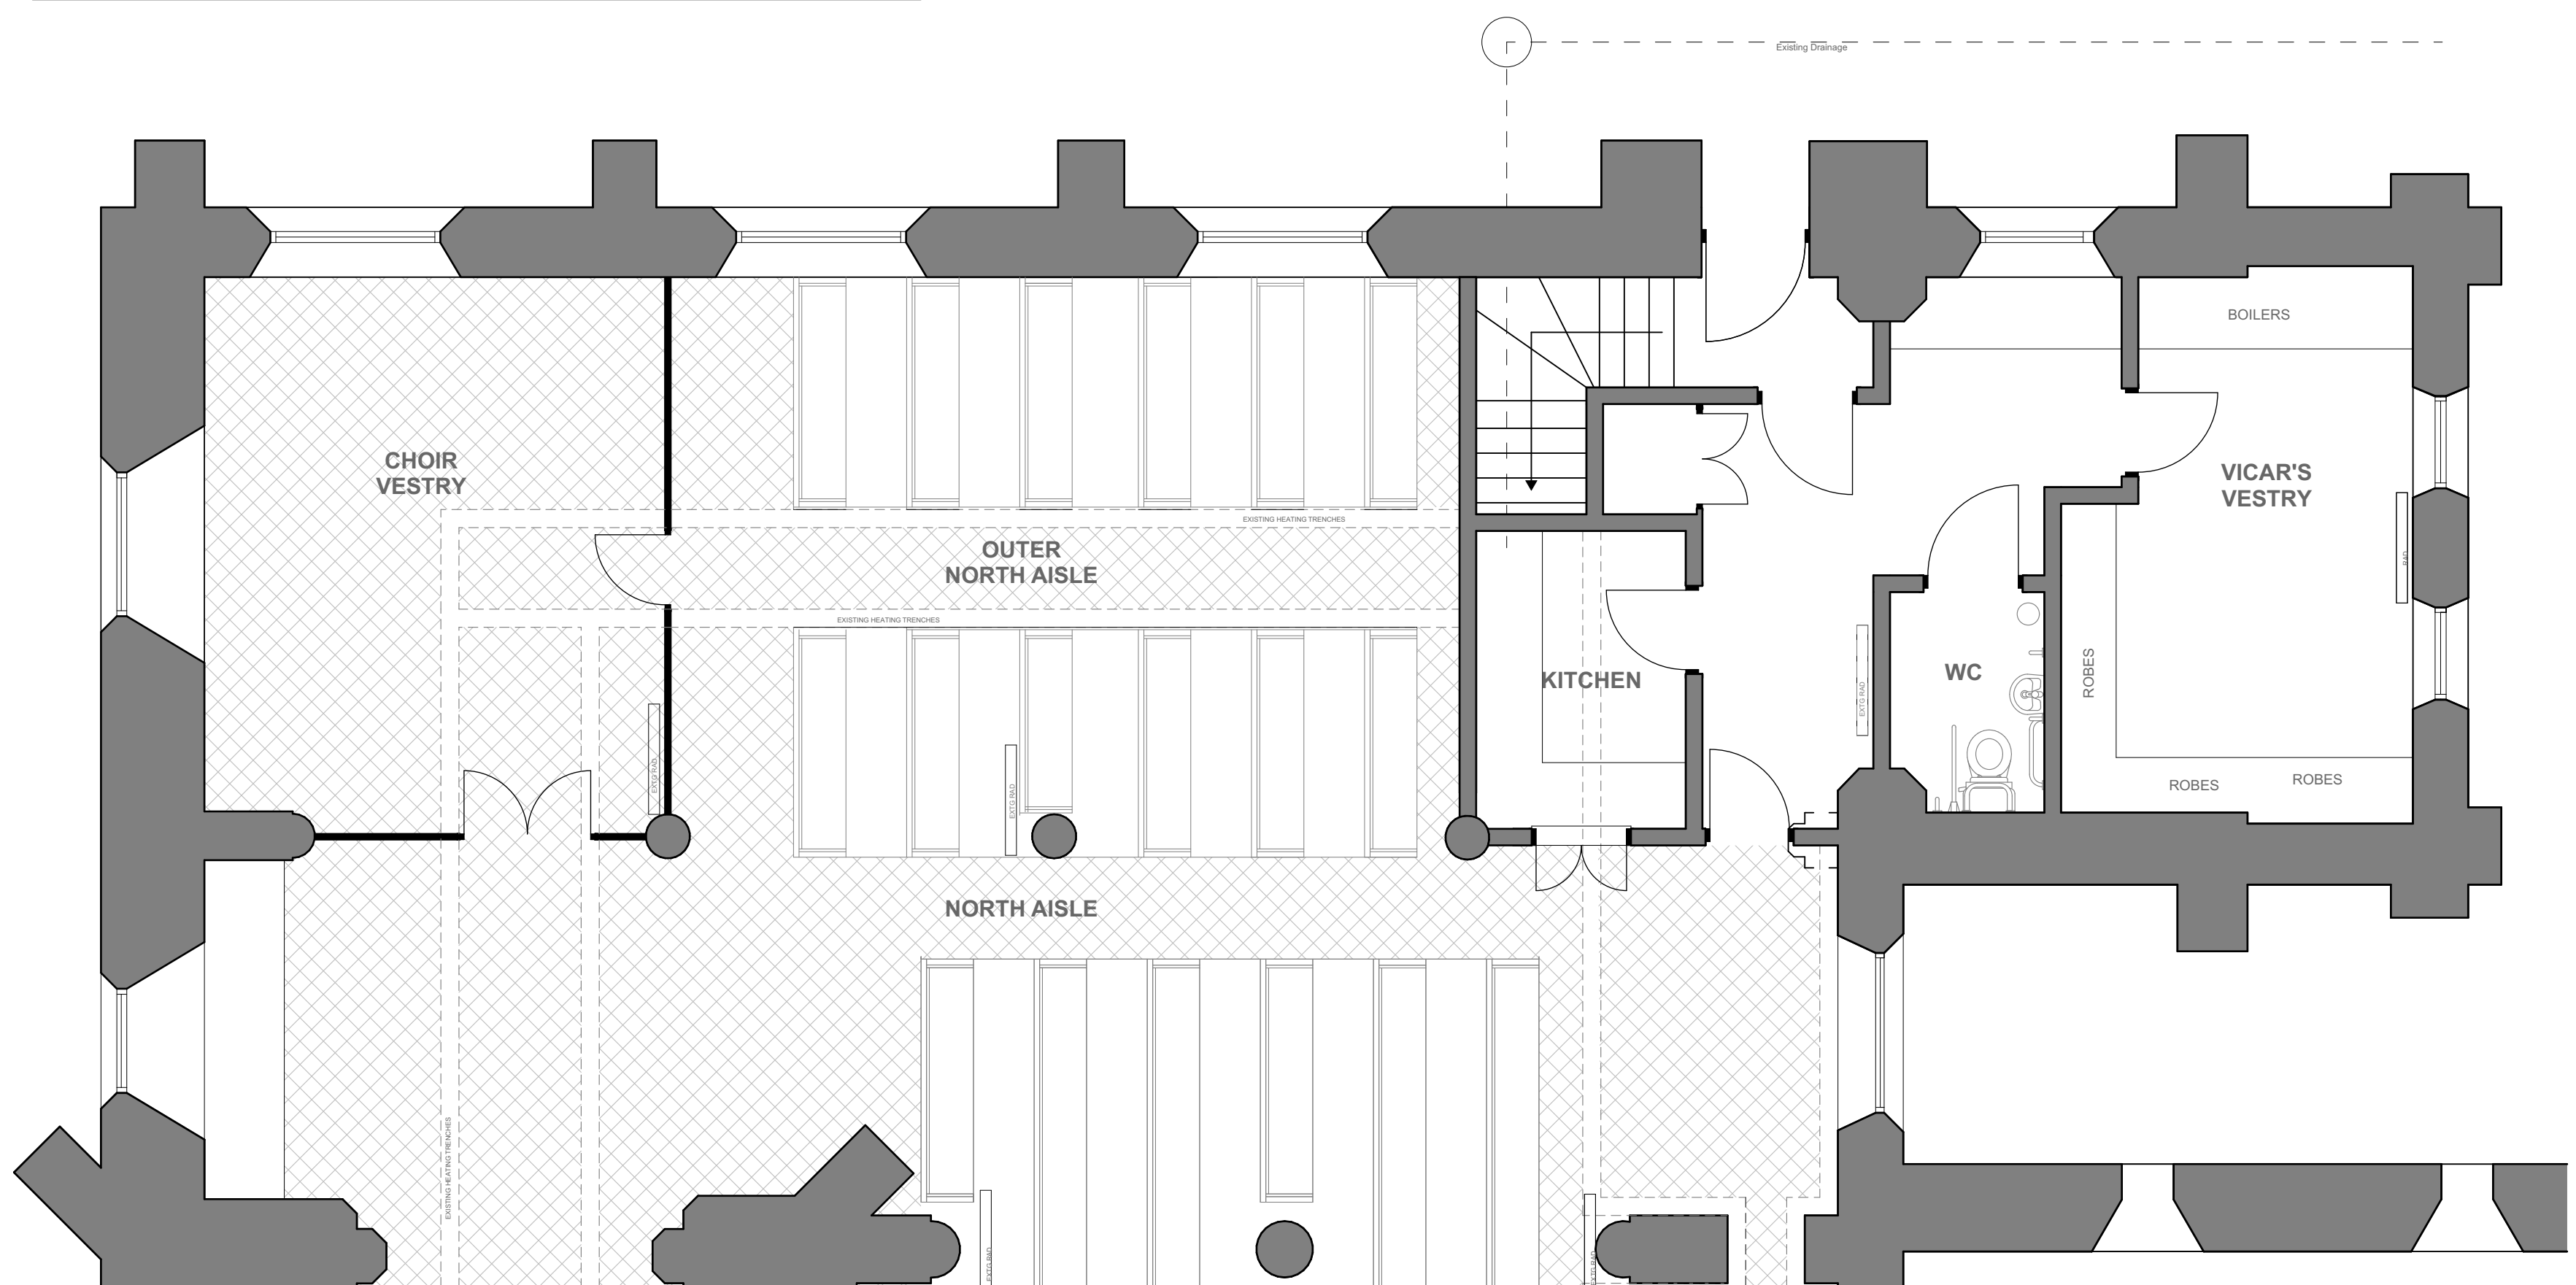

Floor Plan as Existing

1:50



ARCHITECTURE
HERITAGE
PLANNING

Lulworth House
High Street
Cheadle
Stoke-on-Trent
Staffordshire
ST10 1AR
01782 777000
admin@cruciform.com
www.cruciform.com

Project
Re-ordering of Outer North Aisle
Title
Floor Plans as Existing and
Proposed

Drawing Number
164-01-07 B
Scale
1:50, 1:200 @ A1
Issue Date
03/05/2025

Revision ID
B

Rev: Comment: Date By:

Liability cannot be accepted for the accuracy of third party data (OS mappings, topographical survey information, etc) used in the production of this document which we have relied upon in good faith. Key dimensions are noted for reference and any further specific dimensional information can be provided upon request.